


Project:
Brand: Nudura | Core Width: 152mm | Units: metric

15018

Plan View

Scale 1:50

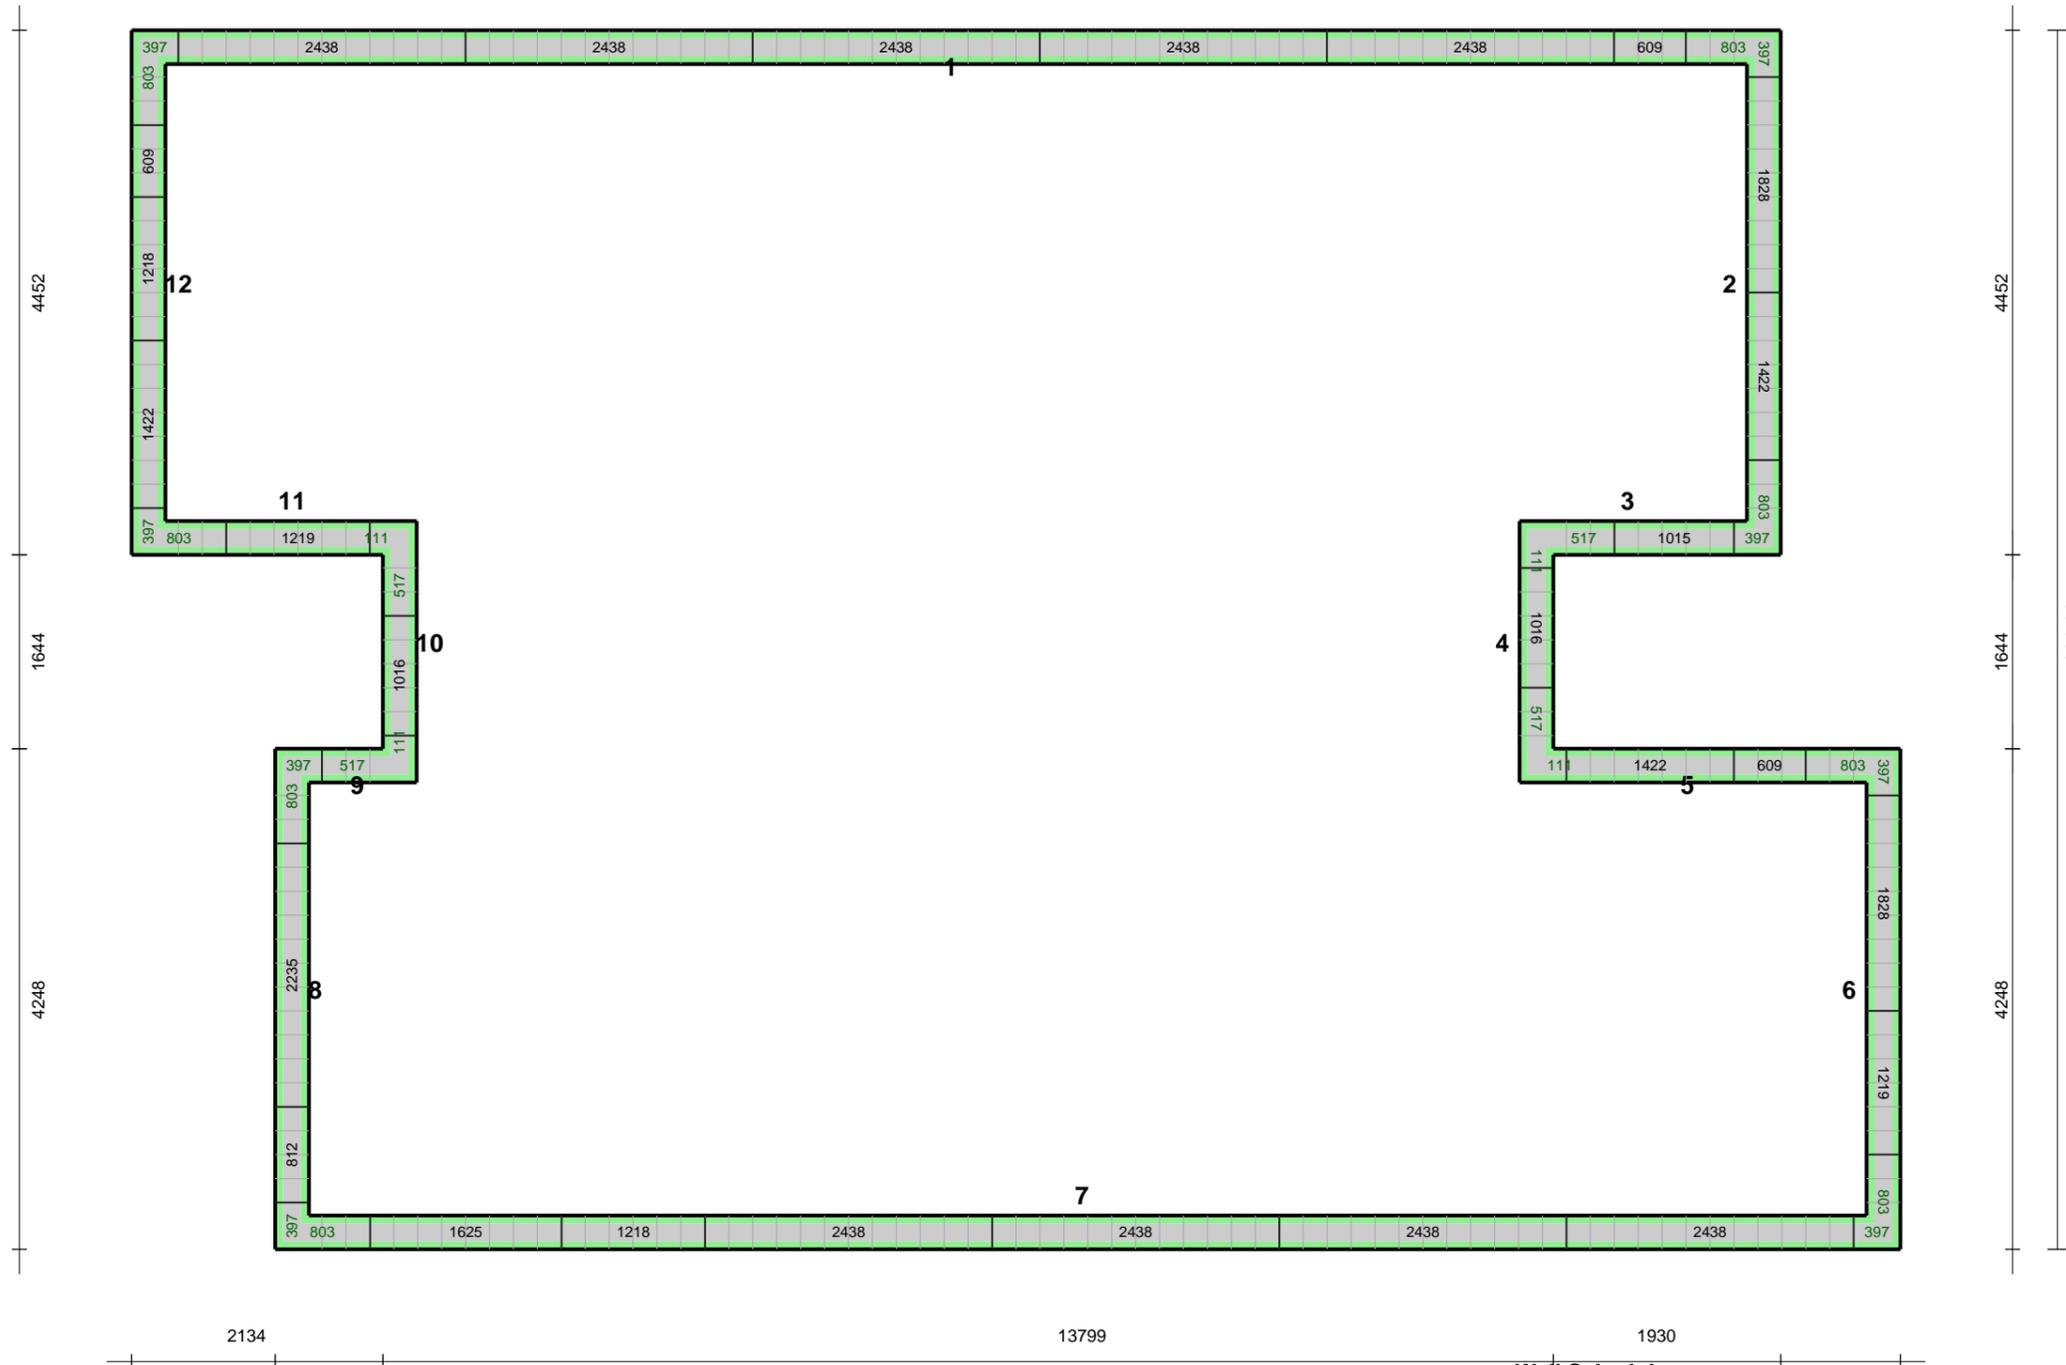

FOUNDATION PLAN - FIRST COURSE LAYOUT

Wall Schedule

Wall No.	Length	Start / (nd)	Area	Type	Openings
1	14002	3.00	42.01	Standard	0
2	4452	3.00	13.35	Standard	0
3	1930	3.00	5.79	Standard	0
4	1644	3.00	4.93	Standard	0
5	2946	3.00	8.84	Standard	0
6	4248	3.00	12.75	Standard	0
7	13799	3.00	41.40	Standard	0
8	4248	3.00	12.75	Standard	0